


GRONDPLAN BOVENVERDIEPING : NIEUWE TOESTAND

Schaal 1:50

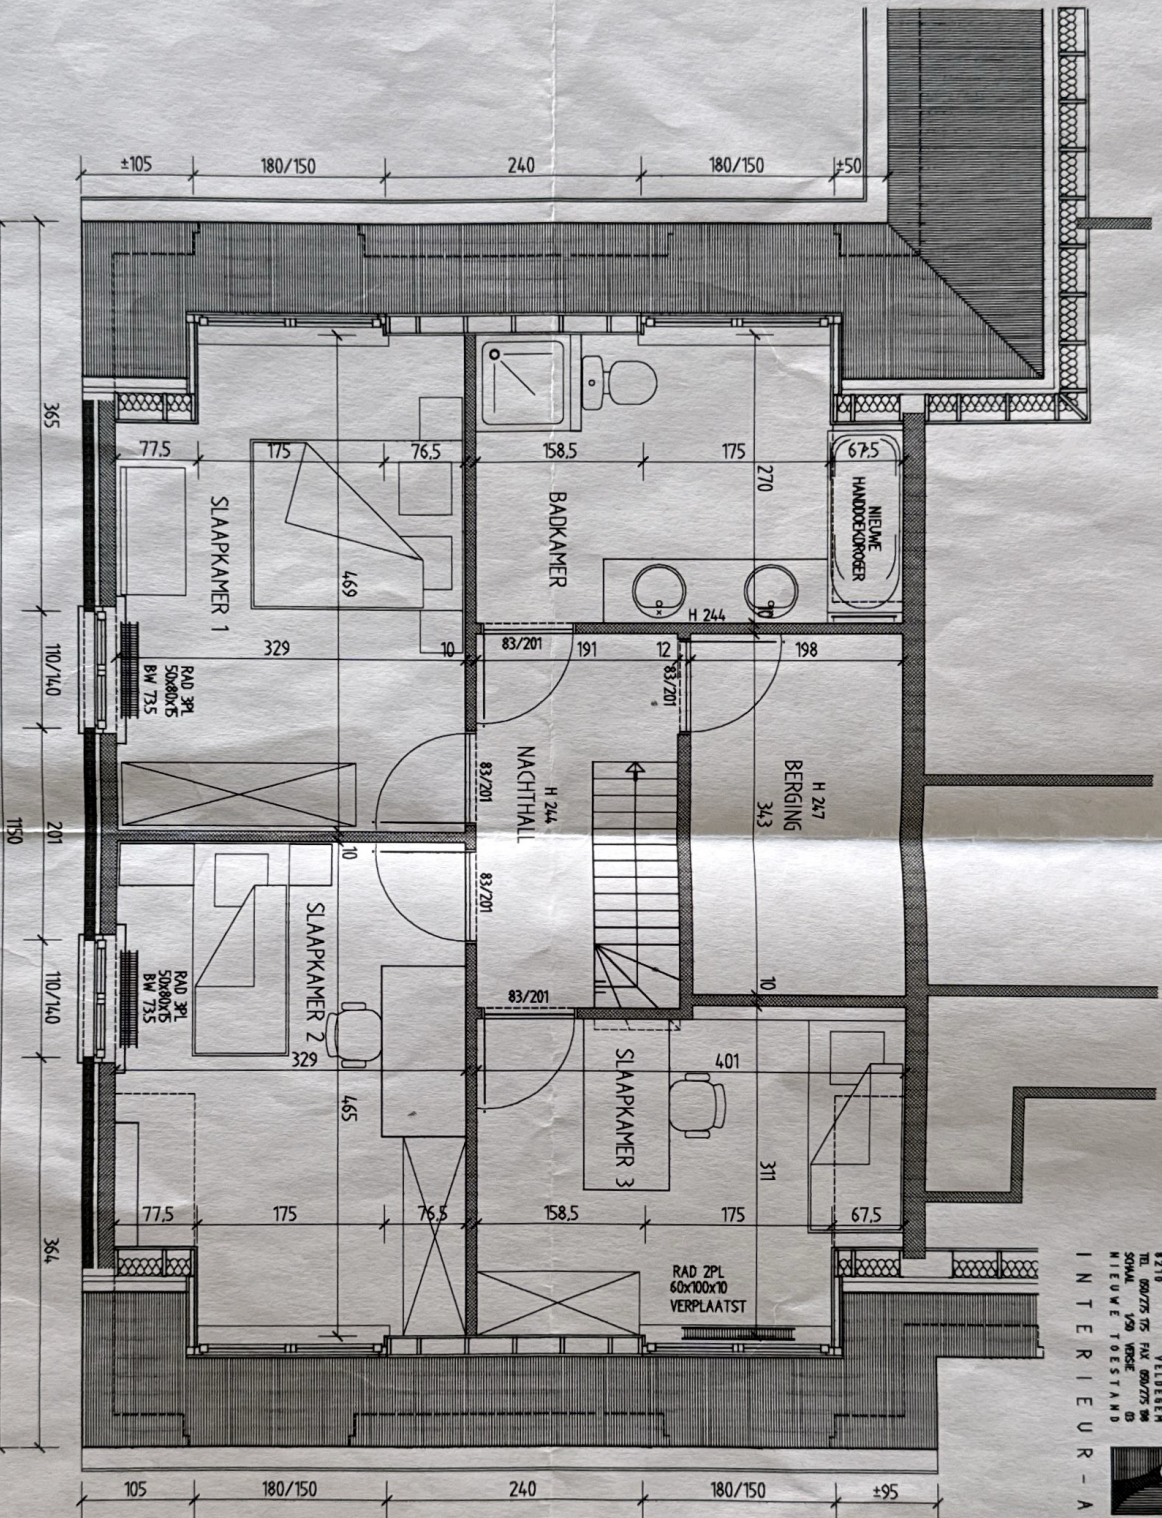

D I D I E R D E V R I E S E
 Kerenblomstraat 25
 6210 VELEDEGEN
 TEL. 060/775 775 FAX 060/775 998
 SCHAKEL 1520 WINKEL 03
 NIEUWE TOESTAND
 INTERIEUR-ARCHITECT



Dr. h. a. mr. J. M. V. CROCKAERT
 H. O. L. E. N. S. T. R. A. A. T. 37
 9870 O. L. S. E. N. E.
 TEL. 09 / 388 78 25
 PROJECT 000 DATED 06-05-96