


GRONDPLAN BENEDENVERDIEPING

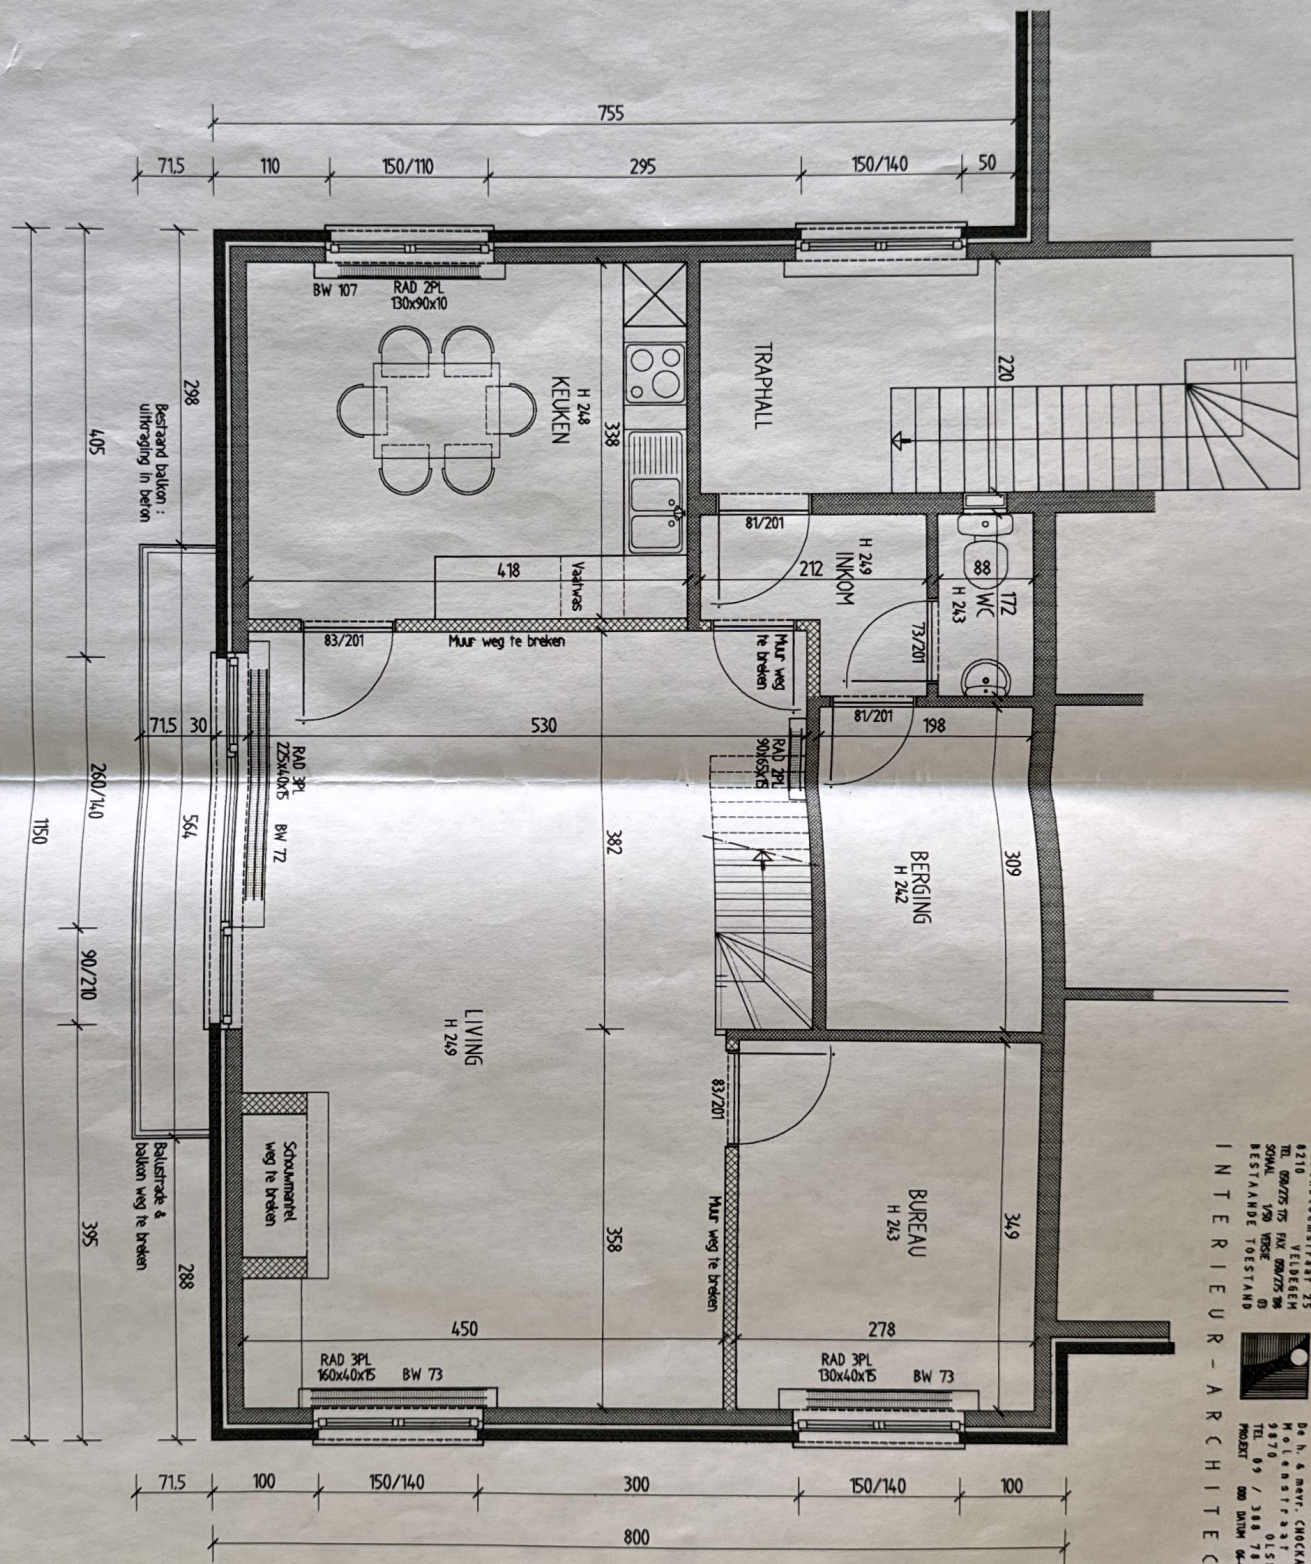

Schaal 1/50

D I D I E R D E V R I E S S E  
 Koningloansstraat 25  
 6210 VIERDELEN  
 TEL. 09/275 175 FAX 09/275 796  
 SCHAL 120 VERSE 01  
 BESTAANDE TOESTAND  
 I N T E R I E U R - A R C H I T E C T



De h. & nvv. CHOCQKERT  
 M o l e n s t r a a t 3 7  
 9 6 7 0 O L S E M E  
 TEL. 09 / 3 8 8 7 8 2 5  
 PROJECT 000 DATED 04-05-94